



City of Corvallis

Development Services Division
501 SW Madison Avenue, PO Box 1083, Corvallis, OR 97339
Office: 541-766-6929 FAX: 541-766-6936
Automated Inspection Request Line: 541-766-6745

Sign Permit Number: SGN14-00016

Site Address: 1420 NW 9TH ST

Applicant:

PREMIER FRANCHISE CORP
JARED PECK
1420 NW 9TH ST
CORVALLIS, OR 97330

Contractor:

SALEM SIGN CO INC
1825 FRONT ST NE
SALEM OR, 97303-6648

Project Description:

New wall sign to replace existing in same location. Suite A; Sign permit for Papa Johns Pizza.

Sign Information:

New Business.:	Yes	Height-Bottom:	11
Replace Existing Sign:	Yes	Height-Top:	14
Type of Sign:	Wall	Development District:	MUCS
		Property Frontage:	75
Historic Building:	No	Proposed Sign Area:	22.5
Horizontal Dimension:	3	Illuminated:	Yes
Vertical Dimension:	7.5		

Setback Information:

Vision Clearance Considerations:	No
Setback-Curb:	
Nearest Pole Sign:	

This permit shall expire if a sign is not installed as approved within 180 days from the date of sign permit approval. I hereby certify that I have read and examined this application and know the same to be true and correct. All provisions of laws and ordinances governing this type of work will be complied with whether specified herein or not. The granting of a permit does not presume to give authority to violate or cancel the provisions of any other state or local law regulating construction or the performance of construction.

Expiration date: 9/8/2014

Permittee's Signature

March 12, 2014

Date Issued



City of Corvallis

Development Services Division
501 SW Madison Avenue, PO Box 1083, Corvallis, OR 97339
Office: 541-766-6929 FAX: 541-766-6936
Automated Inspection Request Line: 541-766-6745


Permit Number: SGN14-00016

Site Address: 1420 NW 9TH ST

Condition Type		
LDC SGN		
	1	0010 LDC SGN Total Sign Allocation
		Based on a Primary Frontage of 75 feet, the maximum amount of signage allowed on the subject site is 112.5 sq. ft.
		This sign replaces SGN98-00038 (20 sq ft)
		Sign allocation used by existing & new signage is 112.5 sq ft.
		Total remaining allocation available for site: 0 sq ft
	2	0020 LDC SGN Electrical Permit Required
		Illuminated signs require a separate electrical permit.



BEFORE

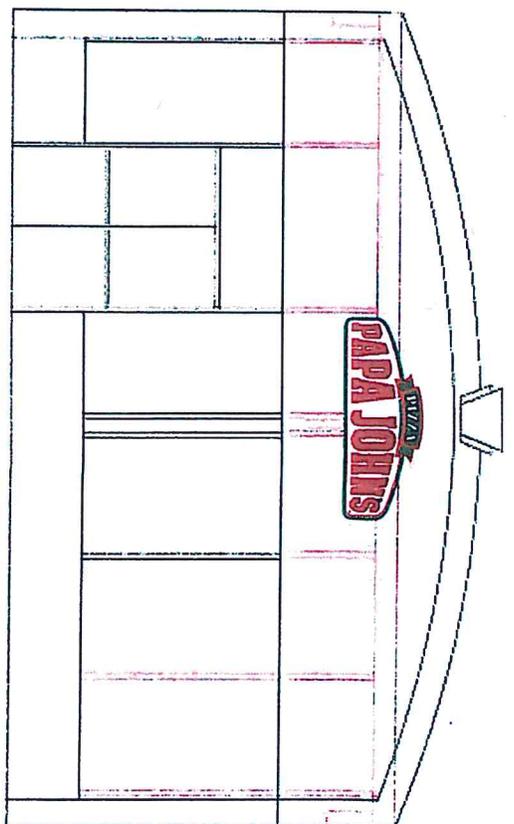


AFTER



GRAPHIC DETAIL
SCALE: 3/8" = 1'-0"



NOTE: Elevation drawings are for customer approval only, drawings are not to be used as any installation guide, all dimensions must be verified before installation.

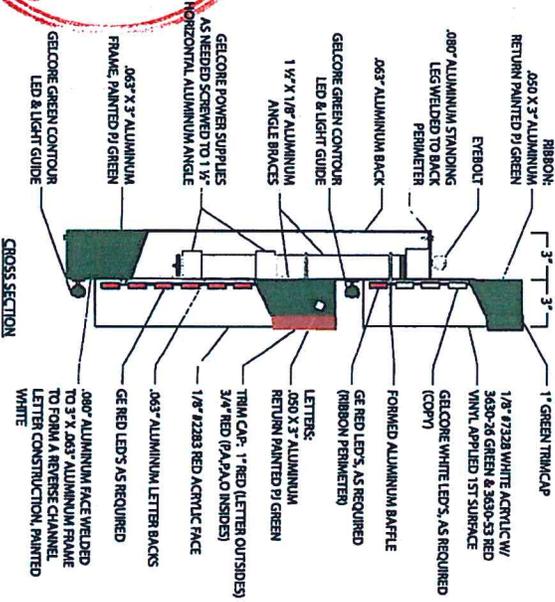

Customer: PAPA JOHN'S

Date: 2-26-14

Prepared By: CMI

File Name: 124989 - R3 - 3X7 SF & 2X8 FACES

Eng:

Location: CORVALLIS, OR

NOTE: Order supplier and be exact when tracking or printing this drawing. All orders need per this or the closest OMT equivalent. If there is an error, please provide the correct file name and a revision to this drawing will be made.

PERSO'N
SIGN MAKERS / IMAGE BUILDERS

DISTRIBUTED BY SIGN UP COMPANY
700 21st Street Southwest
PO Box 210
Watertown, SD 57201-0210
1 (800) 843-9888 • www.persoanigma.com

SG N14-00016





GRAPHICS DETAIL
SCALE = NTS




BACK ATTACHMENT DETAIL
SCALE = NTS

MOUNTING SIGN INTO REMOVABLE BACK:
PJ SIGN IS MADE WITH 'SHOE BOX' DESIGN TO BE SLID OVER THE OUTSIDE OF THE SHAPED AREA OF THE STANDING LEG AND SECURED WITH SELF-TAPPING SCREWS (PROVIDED BY PERSONA)

INSTALLING REMOVABLE BACK TO WALL:
MOUNT REMOVABLE BACK INTO STRUCTURAL MEMBER WITHIN WALL USING APPLICABLE FASTENERS (BY OTHERS). THESE LOCATIONS ARE NOT PRE DETERMINED

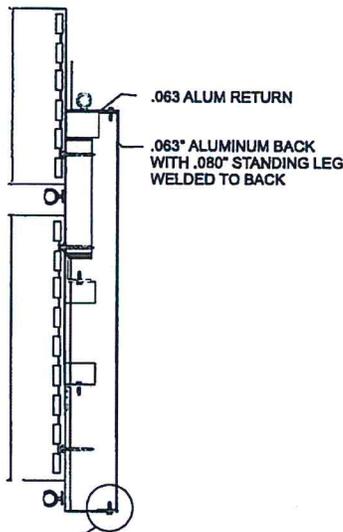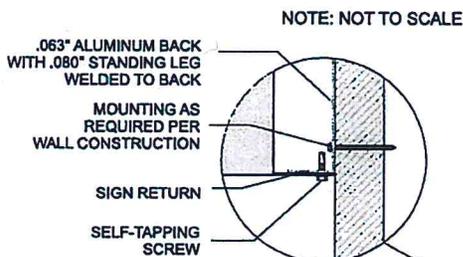


MOUNTING OPTIONS

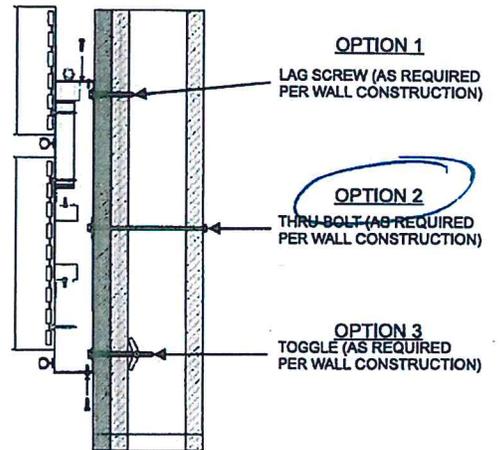

NOTE: NOT TO SCALE

Customer:	PAPA JOHN'S	Date:	9/1/11	Prepared By:	MWR/TYT	Note: Color output may not be exact when viewing or printing this drawing. All colors used are PMS or the closest CMYK equivalent. If these colors are incorrect, please provide the correct PMS patch and a revision to this drawing will be made.	<p>PERSONA Sign Makers / Image Builders Ph: 1-800-843-8888</p>	DISTRIBUTED BY SIGN UP COMPANY 700 21st STREET SOUTHWEST PO BOX 210 WATERTOWN, SD 57201-0210
Location:	VARIOUS	File Name:	PAPA JOHN'S LED INSTALLATION NOTES		ENG:	X		

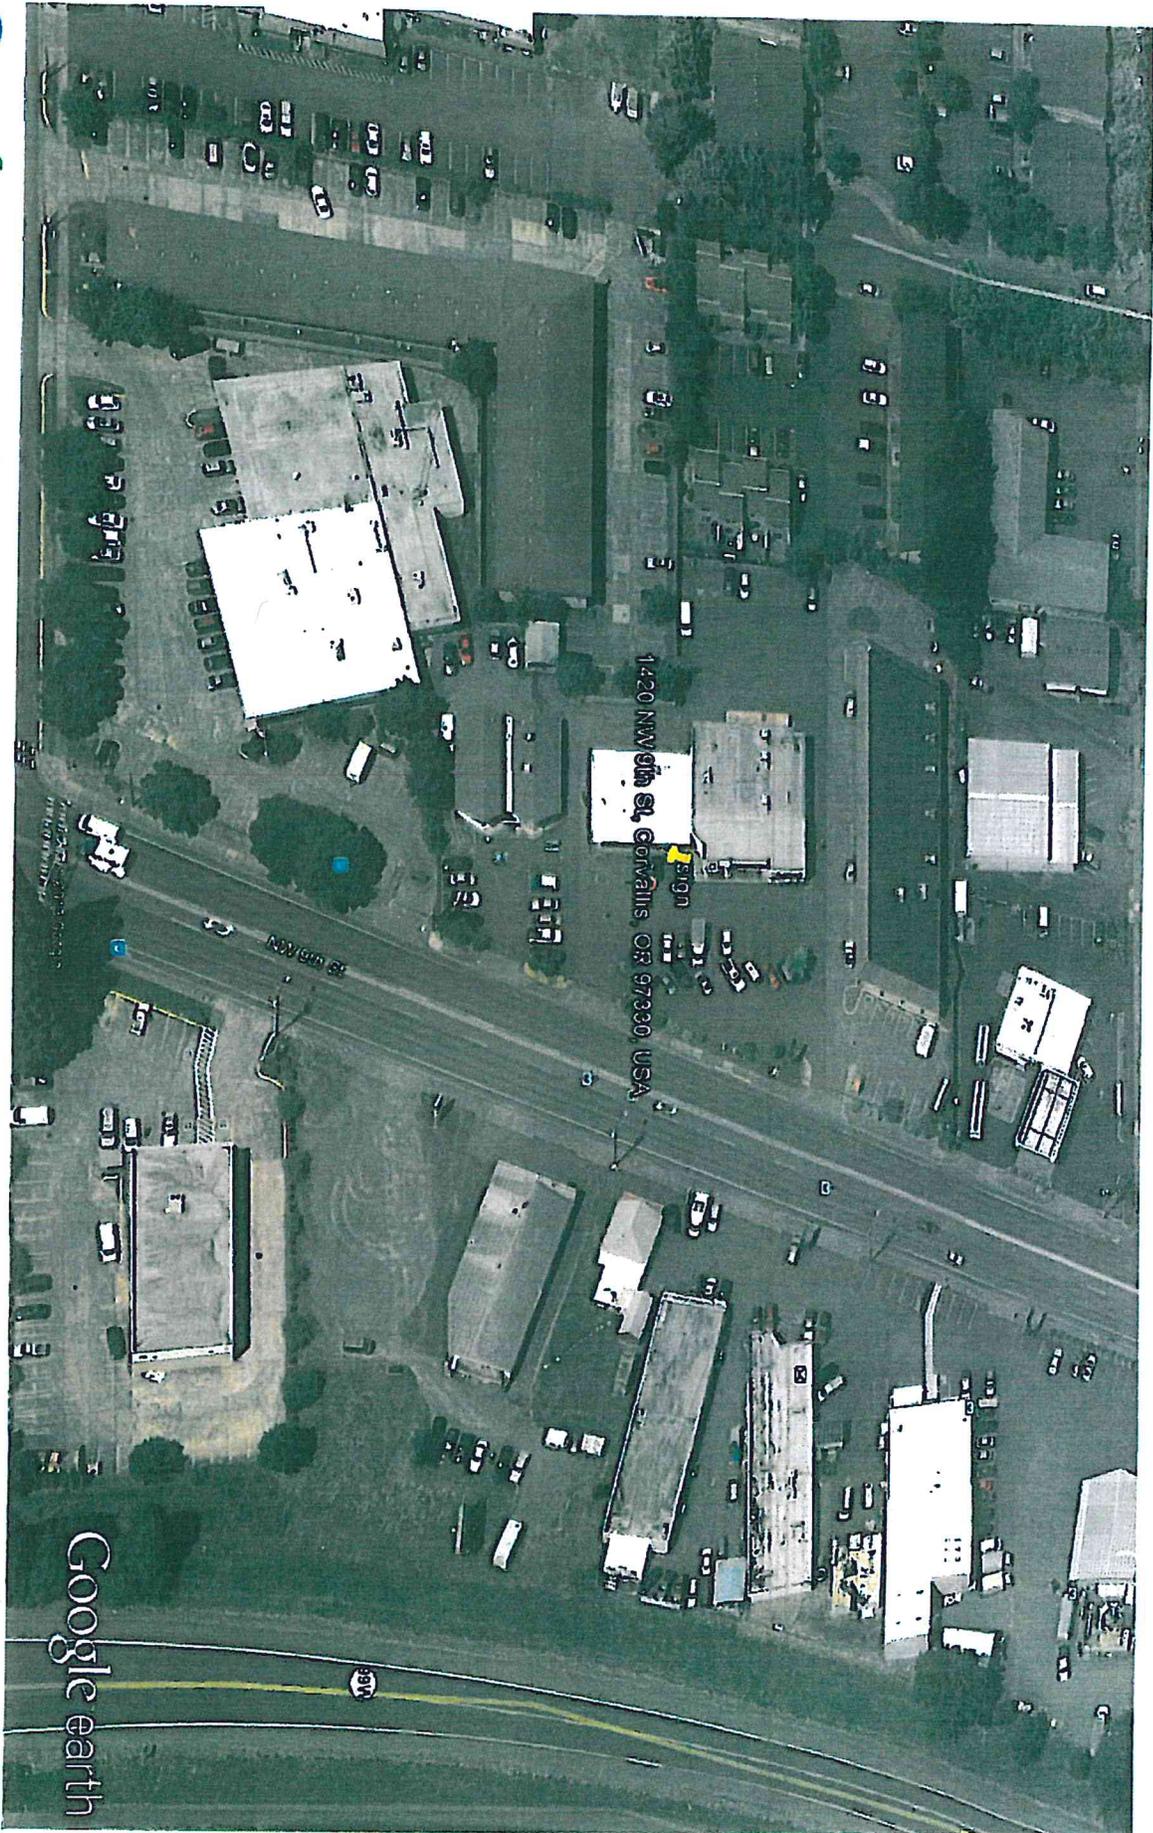

1420 NW 9th St, Corvallis, OR 97330, USA

Google earth

feet
meters



Google earth





Sign Permit Application

Site & Applicant Information

Street Address

Benton County Assessor's Parcel #

1420 NW 9TH

Applicant Name

Mailing Address
 City, State and Zip Code
 Email
 Phone

PAPA JOHN'S
1420 NW 9TH
CORVALLIS OR 97330
jspeckh@gmail.com

How do you prefer to be contacted ?:

Email Mail Phone

Sign Contractor Name

Mailing Address
 City, State and Zip Code
 CCB License #

Salem Sign Co Inc
1825 FRONT ST NE
Salem OR 97301
65297

Property Owner Name (if different than Applicant)

Mailing Address
 City, State and Zip Code

Property Sign Allocation Summary

Zoning District MVCS
 Length of Property Line at Primary Frontage (count both property lines for corner lot): 75 feet
 Primary Frontage Multiple
 Property Sign Allocation 112.5 square feet
 Total of All Existing Signs 110.5 square feet
Remainder of Allocation 2.5 square feet

Proposed Sign

Type of Sign : Attached Free-Standing Temporary Banner
 Horizontal Dimension of Sign 3' feet
 Vertical Dimension of Sign 7'-6" feet
Sign Area 22.5 sq. ft.

} replaces SGN98-00038 (20 Sq Ft)

Proposed Sign (cont.)

Height to bottom of sign (from finish grade) 11' feet
Height to top of sign (from finish grade) 14' feet

Sign material(s):

SEE ATTACHED

Attached - Projecting Sign Specifications

Distance between building wall and inside edge of sign _____ inches
Distance between building wall and outside edge of sign _____ inches
Horizontal distance between outside edge of sign and street curb _____ feet

Free-Standing Sign Specifications

- Signs over 6 feet in height require submittal of wet-stamped engineered footing calculations
- A footing inspection is required prior to installation of the sign
- Sign installation must meet the City's vision clearance standards

Distance to property line _____ feet
Distance to curb _____ feet
Distance to Nearest Free-standing sign _____ feet

Temporary Banner Sign Specifications

Maximum Sign Area of 16 square feet (sign to be removed after 30 days) P1 P2 P3
 Maximum Sign Area of 100 square feet (sign to be removed after 7 days) P1 P2

Additional Information

New Business: Yes No

Replacing Existing Sign: Yes No

Historic Structure / Property: Yes No HPP Case # _____

Illuminated: Yes No ELP Case # _____

No

Signature of Applicant _____

STAFF USE ONLY

Case Number **SGN** _____ - _____ Application Submittal Date _____

Fee Paid Amount _____

Receipt # _____ Check # _____ Credit Type _____