
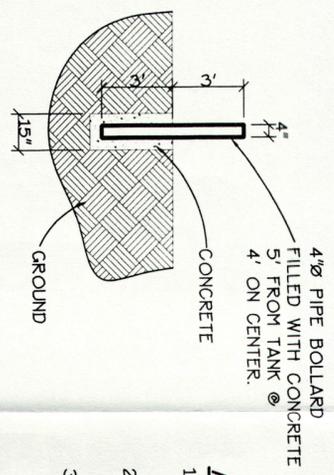



SITE SURVEY
FOR
COENERGY

LOCATED IN
SEC. 27, T. 12 S., R. 5 W., W.M.
BENTON COUNTY, OREGON
JANUARY 7, 2002

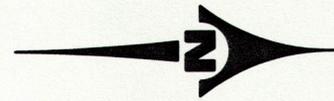

NOTES:

- 1) HORIZONTAL CONTROL BASED ON SET PK NAILS. SET BY K+D ENGINEERING.
- 2) VERTICAL CONTROL ESTABLISHED FROM WELL HEAD ELEVATIONS, AS PROVIDED BY THE CITY OF CORVALLIS TREATMENT FACILITY PERSONNEL.
- 3) LOCATIONS OF EXISTING UTILITIES ARE ASSUMED FROM INFORMATION AVAILABLE AND ARE NOT GUARANTEED TO BE COMPLETE AND ACCURATE. THE CONTRACTOR IS RESPONSIBLE FOR VERIFYING THE LOCATION OF ALL UTILITIES. THE CONTRACTOR SHALL MAKE ALL NECESSARY ARRANGEMENTS AND COMPLY WITH REQUIREMENTS AND SPECIFICATIONS OF THE RESPECTIVE UTILITIES, WHERE IT IS NECESSARY FOR THE UTILITIES TO CUT, MOVE, RELOCATE OR RECONNECT ANY EXISTING FACILITY. FOR LOCATES CALL 1-800-332-2344, A MINIMUM OF 48 HOURS PRIOR TO CONSTRUCTION.
- 4) CONSTRUCTION SITE SAFETY AND TRAFFIC CONTROL SHALL BE THE SOLE RESPONSIBILITY OF THE CONTRACTOR. THE CONTRACTOR SHALL COMPLY WITH ALL FEDERAL, STATE, AND LOCAL TRAFFIC SAFETY REQUIREMENTS.
- 5) CONTRACTOR SHALL KEEP ALL STREETS AND COUNTY ROADS CLEAR OF CONSTRUCTION SITE DEBRIS.

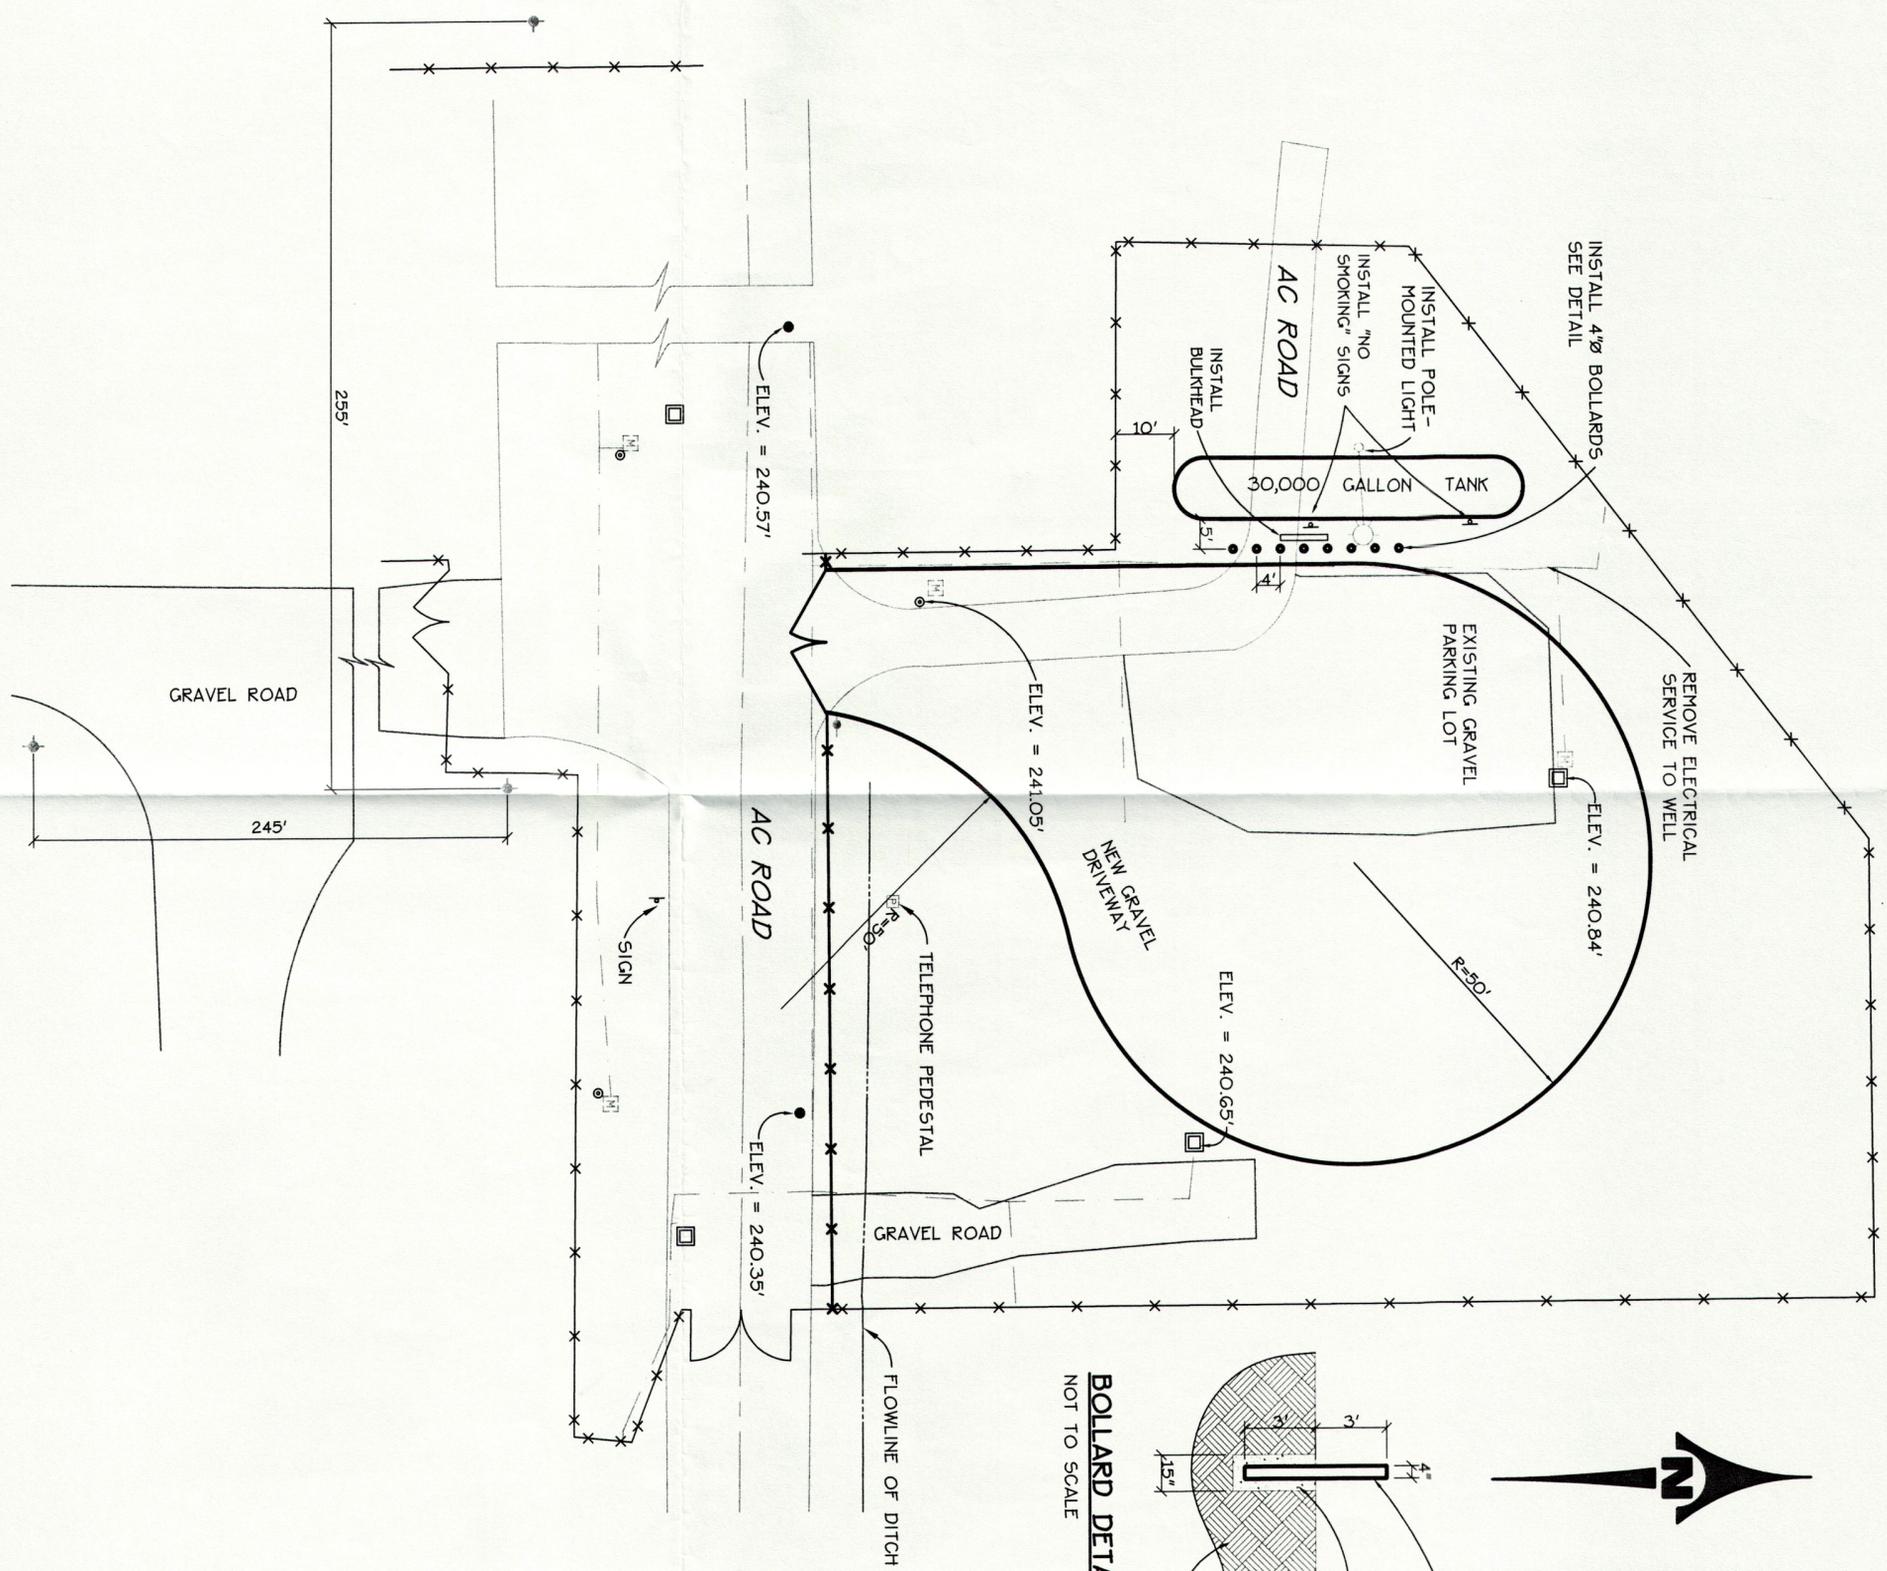

LEGEND

- SET PK NAIL BY K+G ENGINEERING USED TO ESTABLISH HORIZONTAL CONTROL WELL.
- ⊠ EXISTING POWER METER TO CONTROL WELL.
- ⊙ 6" DIA. WELL, W/ 18" DIA CASING AROUND WELL
- ⊞ WELL HOUSE, 2'x2' HOUSE ON 3'x3' CONC. PAD
- ⊞ EXISTING POWER PEDESTAL
- ⊞ EXISTING FIRE HYDRANT
- ⊞ EXISTING FENCE USED FOR BOUNDARY
- ⊞ EXISTING FENCE USED FOR BOUNDARY
- ⊞ EXISTING CONDUIT, ABOVE GROUND METAL AND PLASTIC, FOR WELL POWER

REGISTERED
PROFESSIONAL
LAND SURVEYOR
OREGON
TEL. 500
JOHN D. MCGEE
#59892

RENEWAL DATE: 12/31/02

K & D
K & D ENGINEERING, Inc.
276 N.W. Hickory Street, P.O. Box 725
Albany, Oregon 97321
(541) 928-2583

Date: 1/7/2002 Time: 10:38
View: PLOT Scale: 1=20(FS)
File: dwg\01-162\01162-bm.dwg (Justin)