

DIRECTION OF TRAFFIC ↑

12" MIN.

SAW CUT DIAMOND AND REMOVE PAVEMENT AS SHOWN FOR WORK IN EXISTING STREETS. RIMS SHALL BE ADJUSTED TO FINAL GRADE PRIOR TO PLACING WEARING COURSE OF PAVEMENT DURING STREET CONSTRUCTION.

STANDARD MANHOLE FRAME AND COVER

APPLY TACK COAT TO EDGES OF EXISTING PAVEMENT BEFORE INSTALLING PATCH - SEAL JOINT WITH TACK MATERIAL AND SAND OVER


REPLACE A.C. TO EXISTING THICKNESS - COMPACT AS SPECIFIED

PLACE CONCRETE COLLAR - MINIMUM 8" THICK COMPLETELY AROUND MANHOLE - MINIMUM 12" WIDTH

6" MINIMUM

GROUT RINGS IN PLACE - ADJUST TO GRADE BEVELED IF REQUIRED

COMPACTED BACKFILL AS SPECIFIED

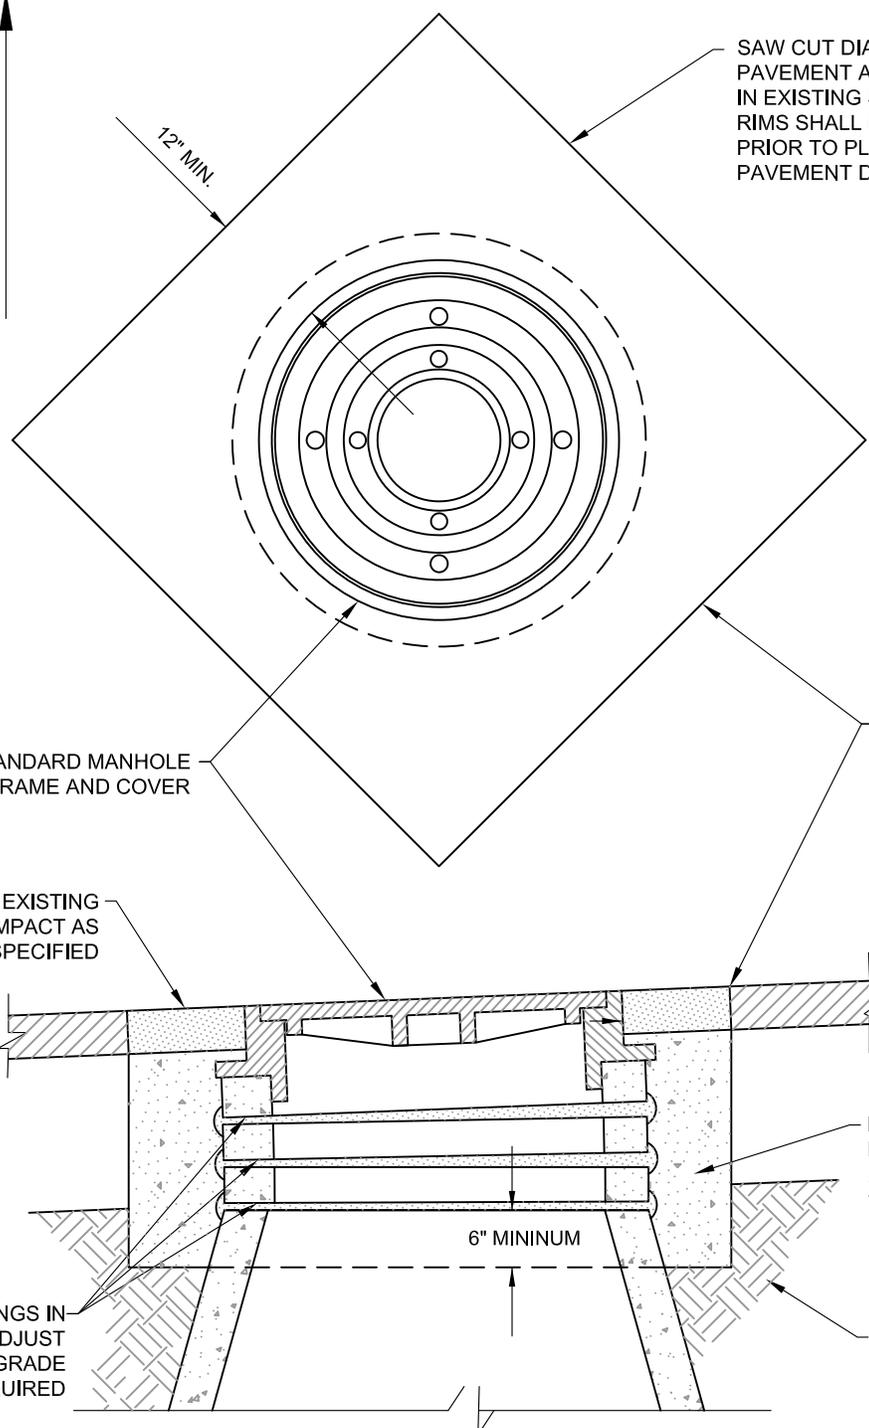

CITY OF CORVALLIS

ENGINEERING DIVISION

STANDARD MANHOLE ADJUSTMENT IN EXISTING STREET

DATE: JANUARY 2020

SCALE: NONE

STANDARD DETAIL No.

APPROVED: *[Signature]*

205