


FILE: I:\CIVIL3D Projects\14408\Production Drawings\Land-use\PHASING BY PROJECT\14408PHASING\_PLANS BY PROJECT.dwg [PRCL 12 WPCII-SSWP] 1/11/2015 2:07 PM - Linda

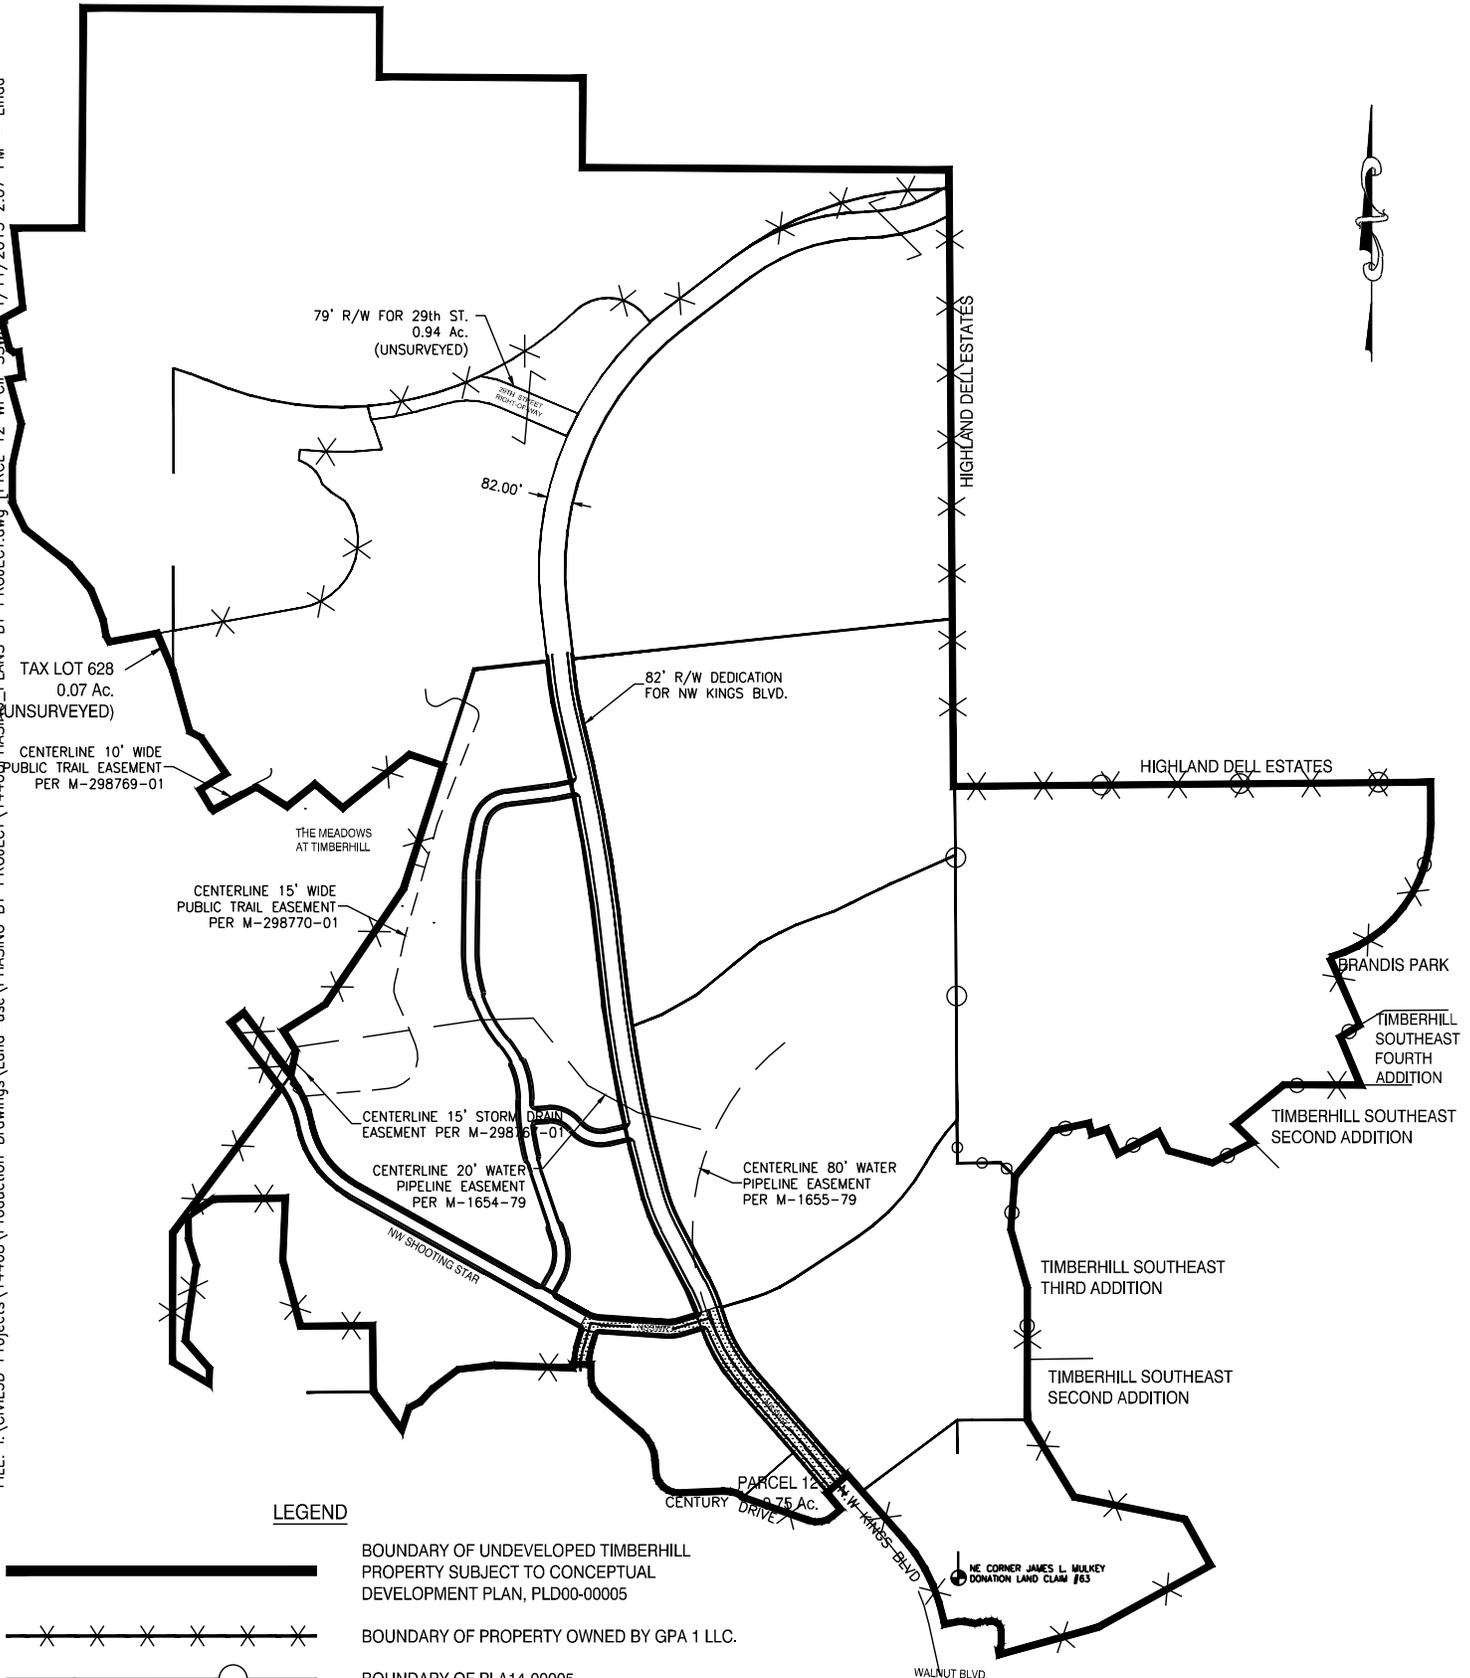

**LEGEND**

-  BOUNDARY OF UNDEVELOPED TIMBERHILL PROPERTY SUBJECT TO CONCEPTUAL DEVELOPMENT PLAN, PLD00-00005
-  BOUNDARY OF PROPERTY OWNED BY GPA 1 LLC.
-  BOUNDARY OF PLA14-00005
-  3RD LEVEL PUBLIC WATER LINE
-  2ND LEVEL PUBLIC WATER LINE
-  PUBLIC SANITARY SEWER LINE
-  PUBLIC STORM DRAINAGE
-  CONSTRUCTION LIMITS

# WALNUT PROFESSIONAL CENTER, PHASE II (PARCEL 12) SANITARY SEWER

FIGURE 31  
January 15, 2015